

Stewart Residence - Kitchen

Customer: Customer Name

123 Custom Cabinetry Lane
Charlotte NC 28209

Project No: 18-001

Revision: 1.0

Units: in.

Scale: 3/8" = 1'

Date: 06/28/2026


Sheet Title:

Top View


Sheet No:

A1

Kitchen

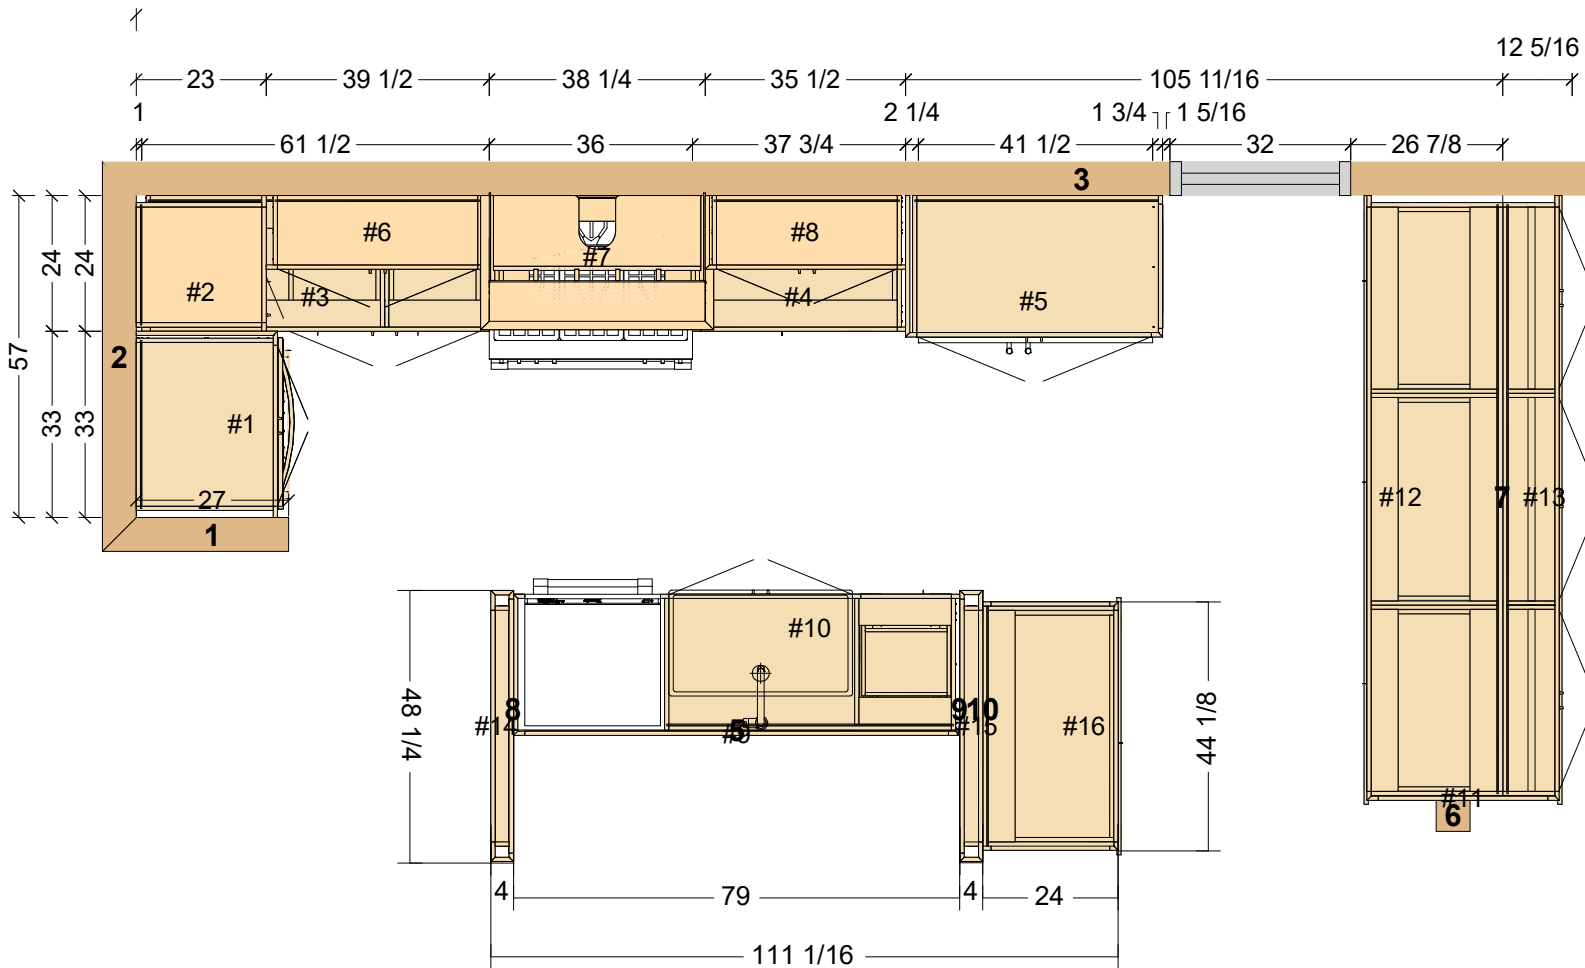

This is an original design and must not be released or copied unless applicable fees have been paid or job order placed.

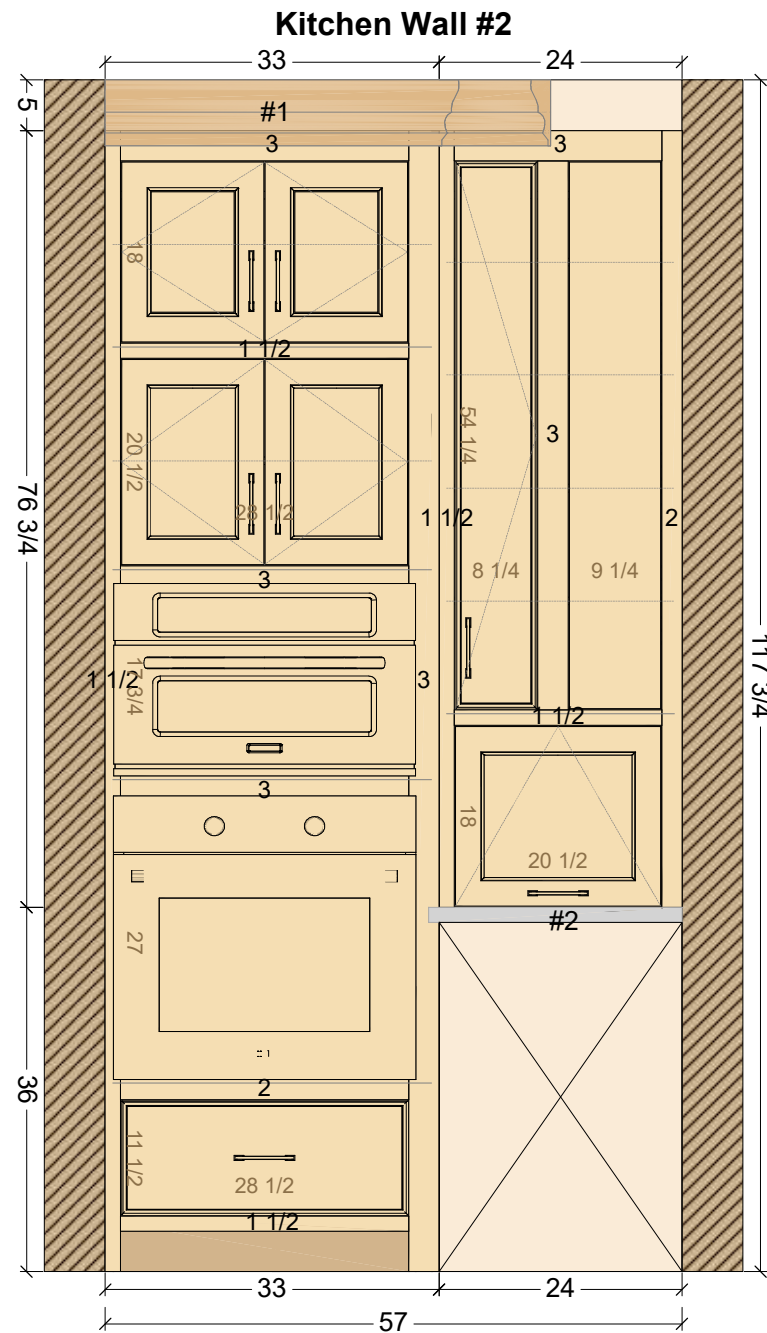

This is an original design and must not be released or copied unless applicable fees have been paid or job order placed.

Albritton
Custom Cabinetry

1410 Babbage Lane
Suite C
Indian Trail, NC 28079

704.123.4567
email@gmail.com

Stewart Residence - Kitchen

Customer: Customer Name

123 Custom Cabinetry Lane
Charlotte NC 28209

Project No: 18-001

Revision: 1.0

Units: in.

Scale: 3/8" = 1'

Date: 06/28/2026

Sheet Title:

Elevation 1

Sheet No:

A2

Stewart Residence - Kitchen

Customer: Customer Name

123 Custom Cabinetry Lane
Charlotte NC 28209

Project No: 18-001

Revision: 1.0

Units: in.

Scale: 3/8" = 1'

Date: 06/28/2026


Sheet Title:

Elevation 2

Sheet No:


A3

Kitchen Wall #3

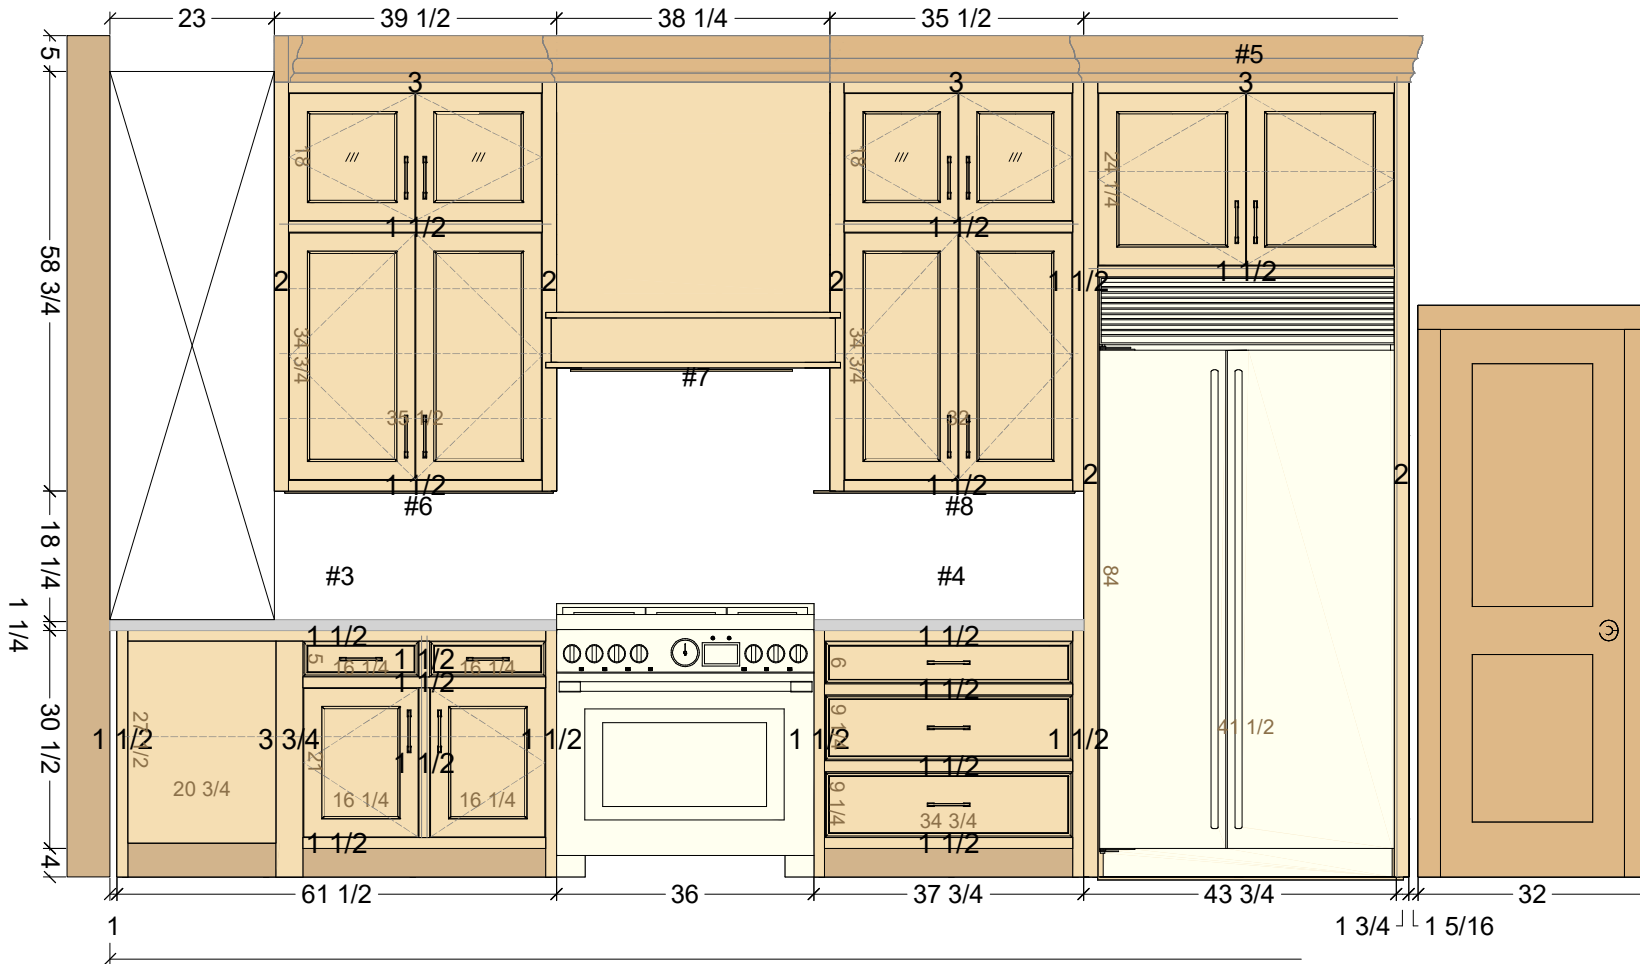

This is an original design and must not be released or copied unless applicable fees have been paid or job order placed.

Kitchen Wall #5 Back

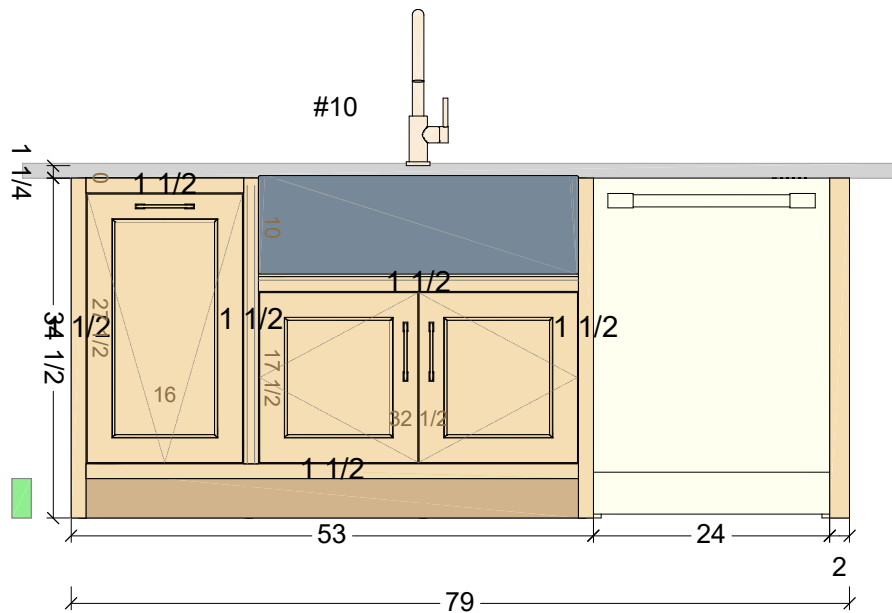

This is an original design and must not be released or copied unless applicable fees have been paid or job order placed.

Albritton
Custom Cabinetry

1410 Babbage Lane
Suite C
Indian Trail, NC 28079

704.123.4567
email@gmail.com

Stewart Residence - Kitchen

Customer: Customer Name

123 Custom Cabinetry Lane
Charlotte NC 28209

Project No: 18-001

Revision: 1.0

Units: in.

Scale: 3/8" = 1'

Date: 06/28/2026

Sheet Title:

Elevation 3

Sheet No:

A4

Kitchen Wall #7



1410 Babbage Lane
Suite C
Indian Trail, NC 28079

704.123.4567
email@gmail.com

Stewart Residence - Kitchen

Customer: Customer Name

123 Custom Cabinetry Lane
Charlotte NC 28209

Project No: 18-001

Revision: 1.0

Units: in.

Scale: 3/8" = 1'


Date: 06/28/2026

Sheet Title:

Elevation 4

Sheet No:

A5

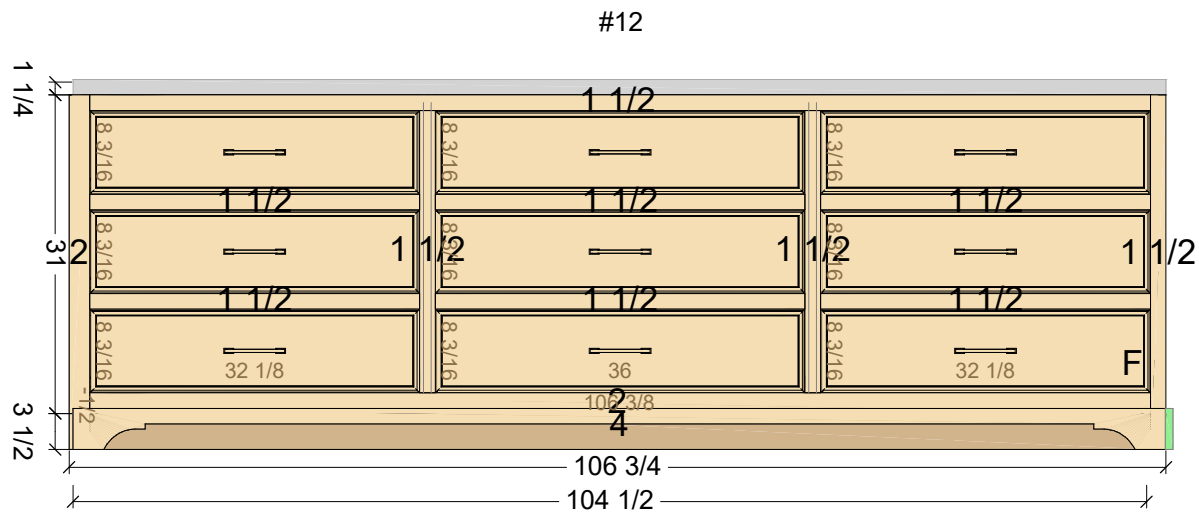

This is an original design and must not be released or copied unless applicable fees have been paid or job order placed.

Kitchen Wall #7 Back



1410 Babbage Lane
Suite C
Indian Trail, NC 28079

704.123.4567
email@gmail.com

Stewart Residence - Kitchen

Customer: Customer Name

123 Custom Cabinetry Lane
Charlotte NC 28209

Project No: 18-001

Revision: 1.0

Units: in.

Scale: 3/8" = 1'


Date: 06/28/2026

Sheet Title:

Elevation 5

Sheet No:

A6

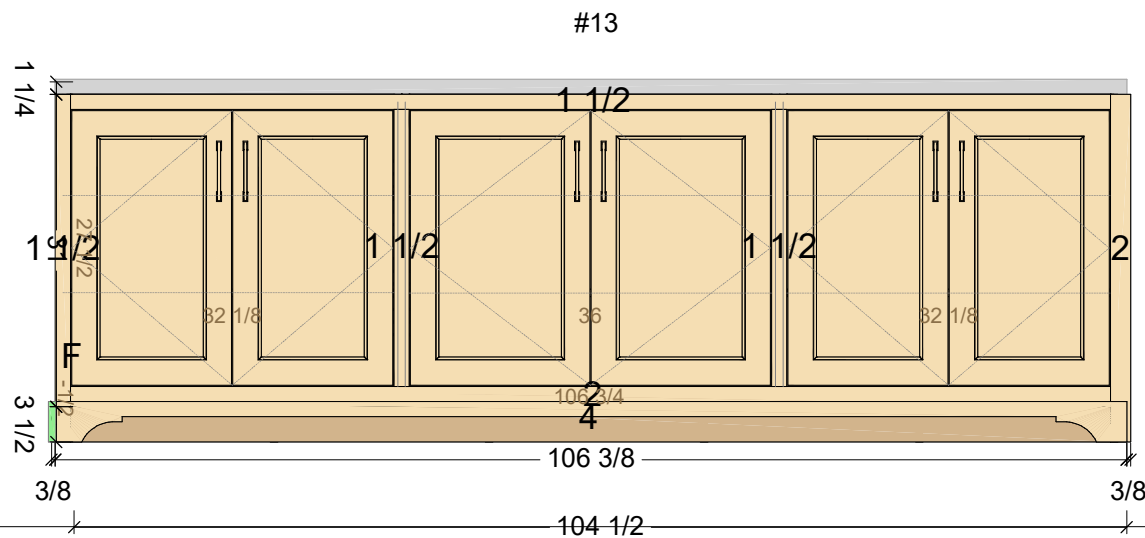

This is an original design and must not be released or copied unless applicable fees have been paid or job order placed.

Stewart Residence - Kitchen

Customer: Customer Name

123 Custom Cabinetry Lane
Charlotte NC 28209

Project No: 18-001
Revision: 1.0
Units: in.
Scale: 3/8" = 1'
Date: 06/28/2026
Sheet Title:

Front View

Sheet No:

A7



This is an original design and must not be released or copied unless applicable fees have been paid or job order placed.

Stewart Residence - Kitchen

Customer: Customer Name

123 Custom Cabinetry Lane
Charlotte NC 28209

Project No: 18-001
Revision: 1.0
Units: in.
Scale: 3/8" = 1'
Date: 06/28/2026
Sheet Title:

**End of Island
Line-up VW**

Sheet No:

A8



This is an original design and must not be released or copied unless applicable fees have been paid or job order placed.

Stewart Residence - Kitchen

Customer: Customer Name

123 Custom Cabinetry Lane
Charlotte NC 28209

Project No: 18-001

Revision: 1.0

Units: in.

Scale: 3/8" = 1'

Date: 06/28/2026

Sheet Title:

**Entry Angle
View**

Sheet No:

A9



This is an original design and must not be released or copied unless applicable fees have been paid or job order placed.

Stewart Residence - Kitchen

Customer: Customer Name

123 Custom Cabinetry Lane
Charlotte NC 28209

Project No: 18-001

Revision: 1.0

Units: in.

Scale: 3/8" = 1'

Date: 06/28/2026

Sheet Title:

Entry View

Sheet No:

A10



This is an original design and must not be released or copied unless applicable fees have been paid or job order placed.

Stewart Residence - Kitchen

Customer: Customer Name

123 Custom Cabinetry Lane
Charlotte NC 28209

Project No: 18-001

Revision: 1.0

Units: in.

Scale: 3/8" = 1'

Date: 06/28/2026

Sheet Title:

**Right Angle
View**

Sheet No:

A11



This is an original design and must not be released or copied unless applicable fees have been paid or job order placed.

Stewart Residence - Kitchen

Customer: Customer Name

123 Custom Cabinetry Lane
Charlotte NC 28209

Project No: 18-001

Revision: 1.0

Units: in.

Scale: 3/8" = 1'

Date: 06/28/2026

Sheet Title:

Range Hood View

Sheet No:

A12



This is an original design and must not be released or copied unless applicable fees have been paid or job order placed.

Stewart Residence - Kitchen

Customer: Customer Name

123 Custom Cabinetry Lane
Charlotte NC 28209

Project No: 18-001

Revision: 1.0

Units: in.

Scale: 3/8" = 1'

Date: 06/28/2026

Sheet Title:

Back View

Sheet No:

A13



This is an original design and must not be released or copied unless applicable fees have been paid or job order placed.

Stewart Residence - Kitchen

Customer: Customer Name

123 Custom Cabinetry Lane
Charlotte NC 28209

Project No: 18-001
Revision: 1.0
Units: in.
Scale: 3/8" = 1'
Date: 06/28/2026
Sheet Title:

**FV - No
Island**

Sheet No:

A14



This is an original design and must not be released or copied unless applicable fees have been paid or job order placed.

Stewart Residence - Kitchen

Customer: Customer Name

123 Custom Cabinetry Lane
Charlotte NC 28209

Project No: 18-001
Revision: 1.0
Units: in.
Scale: 3/8" = 1'
Date: 06/28/2026
Sheet Title:

**Right Angle -
No Island**

Sheet No:

A15



This is an original design and must not be released or copied unless applicable fees have been paid or job order placed.

Stewart Residence - Kitchen

Customer: Customer Name

123 Custom Cabinetry Lane
Charlotte NC 28209

Project No: 18-001

Revision: 1.0

Units: in.

Scale: 3/8" = 1'

Date: 06/28/2026

Sheet Title:

Buffet View

Sheet No:

A16



This is an original design and must not be released or copied unless applicable fees have been paid or job order placed.

Stewart Residence - Kitchen

Customer: Customer Name

123 Custom Cabinetry Lane
Charlotte NC 28209

Project No: 18-001

Revision: 1.0

Units: in.

Scale: 3/8" = 1'

Date: 06/28/2026

Sheet Title:

Island - FV

Sheet No:

A17



This is an original design and must not be released or copied unless applicable fees have been paid or job order placed.

Stewart Residence - Kitchen

Customer: Customer Name

123 Custom Cabinetry Lane
Charlotte NC 28209

Project No: 18-001

Revision: 1.0

Units: in.

Scale: 3/8" = 1'

Date: 06/28/2026

Sheet Title:

**Island - FL
Angle**

Sheet No:

A18



This is an original design and must not be released or copied unless applicable fees have been paid or job order placed.

Stewart Residence - Kitchen

Customer: Customer Name

123 Custom Cabinetry Lane
Charlotte NC 28209

Project No: 18-001

Revision: 1.0

Units: in.

Scale: 3/8" = 1'

Date: 06/28/2026

Sheet Title:

**Island End
View**

Sheet No:

A19



This is an original design and must not be released or copied unless applicable fees have been paid or job order placed.

Stewart Residence - Kitchen

Customer: Customer Name

123 Custom Cabinetry Lane
Charlotte NC 28209

Project No: 18-001
Revision: 1.0
Units: in.
Scale: 3/8" = 1'
Date: 06/28/2026
Sheet Title:

Back Right View

Sheet No:

A20



This is an original design and must not be released or copied unless applicable fees have been paid or job order placed.

Stewart Residence - Kitchen

Customer: Customer Name

123 Custom Cabinetry Lane
Charlotte NC 28209

Project No: 18-001

Revision: 1.0

Units: in.

Scale: 3/8" = 1'

Date: 06/28/2026

Sheet Title:

**Right Left
View**

Sheet No:

A21



This is an original design and must not be released or copied unless applicable fees have been paid or job order placed.

Stewart Residence - Kitchen

Customer: Customer Name

123 Custom Cabinetry Lane
Charlotte NC 28209

Project No: 18-001

Revision: 1.0

Units: in.

Scale: 3/8" = 1'

Date: 06/28/2026

Sheet Title:

**30" Oven
View**

Sheet No:

A22



This is an original design and must not be released or copied unless applicable fees have been paid or job order placed.

Stewart Residence - Kitchen

Customer: Customer Name

123 Custom Cabinetry Lane
Charlotte NC 28209

Project No: 18-001

Revision: 1.0

Units: in.

Scale: 3/8" = 1'

Date: 06/28/2026

Sheet Title:

**Peninsula -
FV**

Sheet No:

A23



This is an original design and must not be released or copied unless applicable fees have been paid or job order placed.

Stewart Residence - Kitchen
Customer: Customer Name

123 Custom Cabinetry Lane
Charlotte NC 28209

Project No: 18-001
Revision: 1.0
Units: in.
Scale: 3/8" = 1'
Date: 06/28/2026
Sheet Title:

Peninsula - LV

Sheet No:

A24



This is an original design and must not be released or copied unless applicable fees have been paid or job order placed.

Stewart Residence - Kitchen

Customer: Customer Name

123 Custom Cabinetry Lane
Charlotte NC 28209

Project No: 18-001

Revision: 1.0

Units: in.

Scale: 3/8" = 1'

Date: 06/28/2026

Sheet Title:

**Peninsula -
RV**

Sheet No:

A25



This is an original design and must not be released or copied unless applicable fees have been paid or job order placed.